



**SPEED**  
**SANARELLI**  
*Apartment of Contentment*

**LUXURY 2 BHK & DUPLEX 3 BHK APARTMENTS**

@Bowrampet, 1 Min to ORR Exit-5, Adjacent to Inner Service Road, Hyderabad.

[www.kurahomes.in](http://www.kurahomes.in)



## What Is Contentment ?

### Where Open Skies, Green Spaces & Seamless Connectivity Merge



## WELCOME TO SPEED SANARELLI Apartment Of Contentment

This low-density gated community spread across 5.3 acres of serene green expanses, designed to offer uninterrupted open skies and sweeping panoramic views. With the lowest flats-per-acre ratio in its segment, the project delivers a rare sense of spaciousness and privacy within Hyderabad's residential landscape. Modern architecture blends seamlessly with nature, creating a tranquil sanctuary where every home is bathed in natural light and surrounded by lush landscaped gardens, reflexology paths, and eco-conscious design elements that redefine sophisticated living.

Strategically located at ORR Exit No. 5 Bowrampet, which ensures effortless connectivity to every major destination in Hyderabad—minutes from Bachupally, Gachibowli, and HITEC City. Its proximity to the Outer Ring Road transforms daily commutes into smooth, swift drives while maintaining the calm and exclusivity of suburban living. Whether for professionals or families, the address offers a seamless balance between urban convenience and quiet retreat.

Set within one of Hyderabad's finest educational corridors, it is encircled by over 25 premier schools and institutions, This makes it an unparalleled choice for families seeking a refined yet practical lifestyle. Complemented by a 25,000 sq. ft. private clubhouse, resort-style amenities.



01 Superior Amenities  
For all Ages

02 Distinctive  
Lifestyle Design

03 No Common  
Walls

04 Family  
Socializing Area

05 Indoor & Outdoor  
Fitness Activities

06 Ample Sunlight  
Everywhere

07 Designer  
Landscaping

08 Greenery  
On All Sides

09 Huge Cantilever  
Balconies

10 Excellent Location  
& Connectivity

11 Excellent  
Ventilation

12 Nestled Between 3  
Reserve Forests

5  
LOW DENSITY  
BLOCKS

3 LEVEL  
CAR PARK  
FOR 12 FLOORS

HMDA  
APPROVED  
PROJECT

RERA  
REGISTERED  
PROJECT

## PROJECT CONFIGURATION

5.3 ACRES  
GATED  
COMMUNITY

HOME TO  
756  
FAMILIES

2 & 3 BHK  
SPACIOUS  
FLATS

40 + LIFESTYLE  
AMENITIES &  
FEATURES

## PROJECT FEATURES

- + Vaastu Compliant Units
- + Traffic Free Internal Roads
- + Separate Play Area for Pet's
- + Landscape Garden's & Walkway's
- + CCTV Surveillance & 24/7 Security
- + Covered Car Parking With Provision For EV Charging Point
- + Domestic Water available through water softening plant
- + Water Resilience - Segment's Biggest Storage Tanks
- + STP provided for Landscaping purpose
- + Waste & Hygiene Management Control
- + Essential Utilities Generator Backup
- + Automatic Entry & Exit system
- + Intercom Facility

Configurations that  
Match Every Lifestyle

**A THOUGHTFUL MIX OF SPACE,  
STYLE & COMFORT.**

**SPEED**  
**SANARELLI**

Apartment of Contentment



# More Than a Home – A Complete Lifestyle.

Here, life extends far beyond the four walls of your home. The community is thoughtfully designed to deliver a holistic lifestyle, seamlessly blending comfort, leisure, and wellness. A grand clubhouse with state-of-the-art fitness and recreational facilities, landscaped gardens, jogging tracks, and dedicated play areas enrich everyday living. From unwinding at the rooftop pool to celebrating milestones in the banquet hall or enjoying tranquil evenings amidst lush green spaces, every amenity adds meaning and value to your life. At Sanarelli, you don't just own a residence – you experience a complete lifestyle.



## For Families Who Dream Forward

Where Every Child Grows  
Surrounded By Love & Care.

## For Lives Rooted in Nature

Where the 3 Forest's Whisper the  
Calm of Forever Green.

## For Journeys Without Boundaries

Where Every Road Connects Effortlessly to  
Everywhere You Belong.

## For Communities That Come Alive

Where Shared Spaces Turn Everyday  
Moments into Lifelong Bonds.





## BEYOND WALLS, INTO A WORLD OF EXPERIENCES



### CLUB HOUSE / LIFESTYLE AMENITIES

- |   |   |  |   |  |
|---|---|--|---|--|
|  5 level Club House   |  Grand Reception Lobby |  Huge Banquet Hall  |  Roof Top Swimming Pool /Aquatics |  Business / Co-working Space  |
|  Kids Activity Centre |  Guest Suites          |  Space For Library  |  Gym & Fitness Centre             |  Spa / Saloon                 |
|  Billiards Table      |  Carroms & Chess       |  Table Tennis       |  Badminton Court                  |  Cricket Practice Net         |
|  Toddlers Play Area   |  Basketball Court      |  Elders Social Area |  Gazebos                          |  Outdoor Fitness Area         |
|  Tot-Lot Walking      |  Jogging Track         |  Party Lawn         |  Designer Landscaping             |  Outdoor Yoga Meditation Area |

TYPICAL FLOOR PLAN  
BLOCK-C



TYPICAL FLOOR PLAN  
BLOCK-B



ORR THIS SIDE

TYPICAL FLOOR PLAN  
BLOCK-A



**40+**  
LIFESTYLE  
AMENITIES

**70%**  
OPEN SPACE


**100%**  
VAASTU  
COMPLIANT

**25,000**  
Sq. Ft  
CLUB HOUSE



SPECIFICATIONS

- STRUCTURE**  
RCC Framed structure to withstand wind, seismic loads.
- SUPER STRUCTURE**  
First class solid block bricks. External walls with 8 inches and internal walls with 4 inches.
- DOORS**  
**Main Door:** Engineered wood frame & Veneered shutter aesthetically designed and finished with melamine polish fixed with reputed make hardware.  
**French Doors:** UPVC door frames with float glass paneled sliding shutters with provision for mosquito mesh track.  
**Internal Doors:** Engineered hardwood frame and flat panel skin and finished with melamine polish fixed with reputed make hardware.
- FLOORING**  
**All Bedrooms, Living, Dining & Kitchen:** 600 X 600mm size Vitrified tiles of best brand.  
**Utility Area:** Anti-skid ceramic tiles for floors, Ceramic tile dado up-to door height of the best brand.  
**Corridors:** 600x600mm size Vitrified tiles of the best brand.  
**All Balconies:** Anti-skid ceramic tiles of best brand.  
**Staircase:** Natural Stone.
- WINDOWS**  
UPVC window system with float glass with provision for mosquito mesh track & grills.
- WATER SUPPLY**  
Separate Municipal Water Tap Provision Will be Given Near Sink In Kitchen.
- KITCHEN**  
Provision for Designer Modular Kitchen.  
Provision for water purifier. Electrical points to suit the electrical appliances needed in the kitchen.  
Provision for washing machines in the Utility area.
- TOILETS**  
Acid resistant, Anti Skid Ceramic Tiles, Glazed / Matt finish Ceramic tiles dado up to 7ft height of best brand.  
Premium quality ceramic wash basins of best brand.  
Premium quality EWC with flush tank of best brand.  
Premium quality C. P. fittings of best brand.  
Provision for geysers in all bathrooms.
- PAINTING**  
**External:** A textured finish with paint or external water proof based paints in two coats of reputed brand.  
**Internal:** Smooth putty finish two coats of premium emulsion paint of Asian make or equivalent over a coat of primer.
- ELECTRICAL**  
Concealed copper wiring in conduits with provision for adequate electrical points in all rooms.  
Premium electrical fittings Legrand or equivalent.  
Power points for refrigerator and TV. 3 Phase power supply for each unit and individual meter boards.  
One miniature circuit breaker (MCB) for each room provided at the main distribution board within each unit.  
Internal Cabling for Fiber Broadband Service Providers.

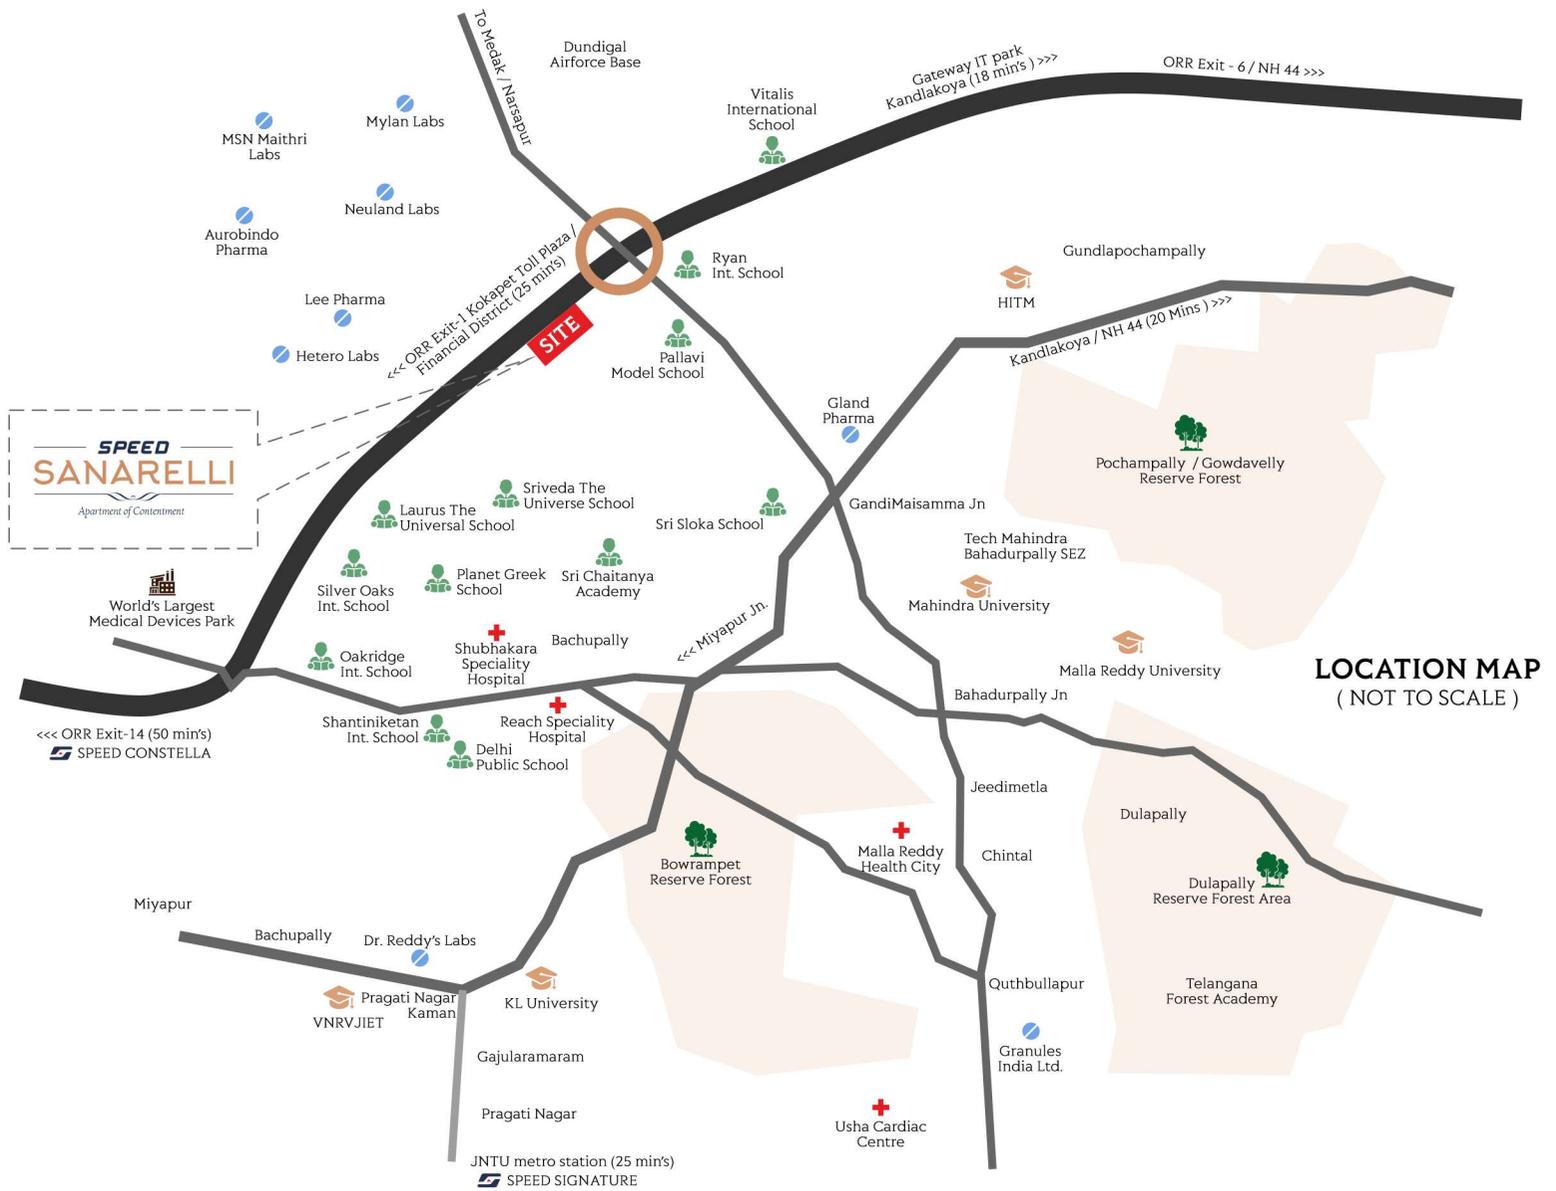

**LOCATION MAP**  
(NOT TO SCALE)

### IT & PHARMA HUBS

- + Aurobindo : 10 Min's
- + Tech Mahindra Campus : 10 Min's
- + Jeedimetla Industries : 10 Min's
- + Medical Cluster Park : 15 Min's
- + Hetero Pharma : 18 Min's
- + Kandlakoya IT Park : 18 Min's

### HOSPITALS

- + Subhakara Hospital : 10 Min's
- + Mallareddy Hospital : 15 Min's
- + Usha Mullapudi : 20 Min's
- + Reach Hospital : 20 Min's
- + SLG Hospital : 25 Min's
- + Kims Hospital : 35 Min's

### ENTERTAINMENTS

- + Kukatpally Shopping Street : 20 Min's
- + Manjeera Mall : 25 Min's
- + Forum Mall : 25 Min's
- + GSM Mall : 25 Min's
- + In-orbit Mall : 30 Min's
- + IKEA : 35 Min's

### TRANSPORTATION

- + ORR Exit-5 : 01 Min's
- + Metro (JNTU) : 25 Min's
- + ORR Exit -1 : 30 Min's
- + RGIA (Int. Airport) : 50 Min's

### COLLEGES

- + IARE : 02 Min's
- + GRIET : 05 Min's
- + Malla Reddy : 10 Min's
- + Mahindra University : 10 Min's
- + Mamatha Medical : 15 Min's

### SCHOOL

- + Ryan Int. School : 02 Min's
- + Sriveda school : 02 Min's
- + Laurus School : 05 Min's
- + Creek Planet School : 07 Min's
- + Oakridge Int. School : 08 Min's



Scan For Site Location

Site Office Address:

Adjacent to ORR Exit No. 5 (Inner Service Road),  
Near Gandimaisamma, Bowrampet Road, Dundigal,  
Hyderabad, Telangana – 500 034.

[www.speedhousing.in](http://www.speedhousing.in)

**+91 800-800-8946 / 8972**

Approved by



RERA Registration: P02200002810